
## NOTE:

- 1. LETTER ON COVER SHALL BE "S" WHEN USED IN SAN. SEWER SYSTEM AND "W" WHEN USED IN WATER SYSTEM.
- 2. RISER FOR VALVE BOX SHLALL MATCH TYPE OF PIPE USED FOR MAIN.

## GENERAL SPECIFICATIONS

- 1. CAST IRON SHALL BE 35,000 PSI
- 2. ASTM A48 CLASS 35B

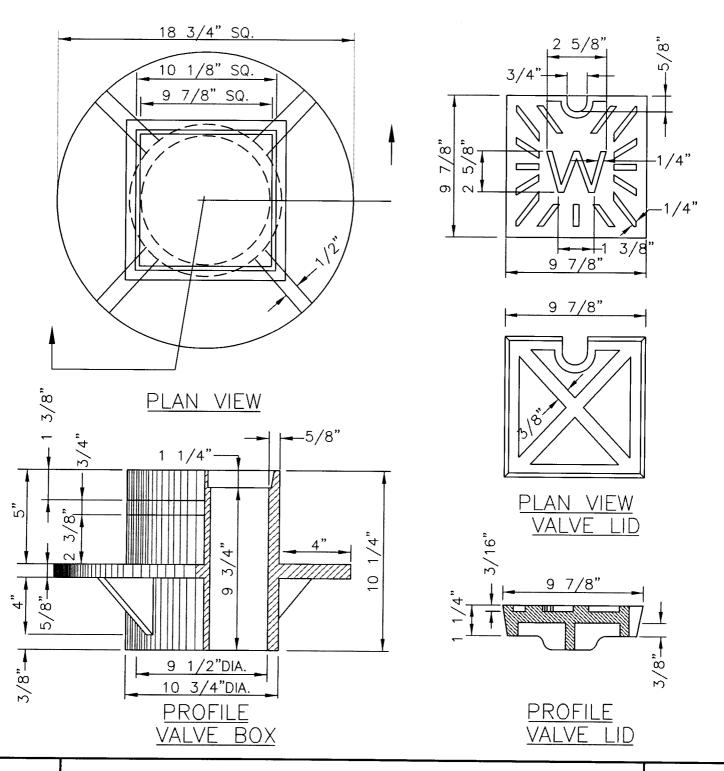

CITY OF NORFOLK — DEPARTMENT OF UTILITIES
STANDARD DETAILS

SCALE: NOT TO SCALE

LARGE GATE VALVE BOX
FOR MAINS 8 INCHES AND LARGER

DRAWING NO.

DATE: 07/06